

SE 1-NW 1
S26-T80N-R7W

SW 1-NE 1
S26-T80N-R7W

SE 1-NE 1
S26-T80N-R7W

PUD-1/PUD-A PLAN RIDGEVIEW CORALVILLE, IOWA

PLAT PREPARED BY:
MMS CONSULTANTS INC.
1917 S. GILBERT STREET
IOWA CITY, IA 52240

OWNER/APPLICANT:
VENTURE ONE
723 PACHA PARKWAY
NORTH LIBERTY, IA 52317

OWNER:
CORALVILLE WEST DEVELOPMENT
IOWA CITY, IA 52246

OWNER:
2395 OCEAN AVE
WILTON, IA 52778

APPLICANT'S ATTORNEY:
MATTHEW J. ADAM
SIMMONS PERRINE MOYER BERGMAN P.C.
1150 5TH STREET, SUITE 170
CORALVILLE, IA 52241

OWNER:
EDWIN ENTERPRISES
285 S FARNHAM ST
GALESBURG, IA 61401

STANDARD LEGEND AND NOTES



- PROPERTY &/or BOUNDARY LINES
- RIGHT-OF-WAY LINES
- CENTER LINES
- LOT LINES, INTERNAL
- LOT LINES, PLATTED OR BY DEED
- PROPOSED EASEMENT LINES
- EXISTING EASEMENT LINES
- ENCUMBRANCES
- CURVE SEGMENT NUMBER
- PROPOSED
- EXISTING
- PROPOSED POWER POLE W/PROP
- PROPOSED POWER POLE W/RIGHT
- PROPOSED SANITARY MANHOLE
- PROPOSED FIRE HYDRANT
- PROPOSED WATER VALVE
- PROPOSED DRAINAGE MANHOLE
- PROPOSED FENCE LINE
- PROPOSED SANITARY SEWER
- PROPOSED STORM SEWER
- PROPOSED WATER LINE
- PROPOSED TELEPHONE LINES
- PROPOSED GAS LINES
- PROPOSED CONTOUR LINES (1' INTERVAL)
- PROPOSED GROUND
- EXISTING TREE LINE
- EXISTING DECIDUOUS TREES & SHRUBS

148.26 ACRES



CIVIL ENGINEERS
LAND PLANNERS
LANDSCAPE ARCHITECTS
ENVIRONMENTAL ARCHITECTS












1917 S. GILBERT ST.
IOWA CITY, IOWA 52240
www.mmsconsultants.net

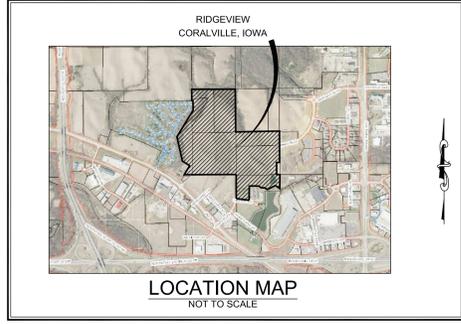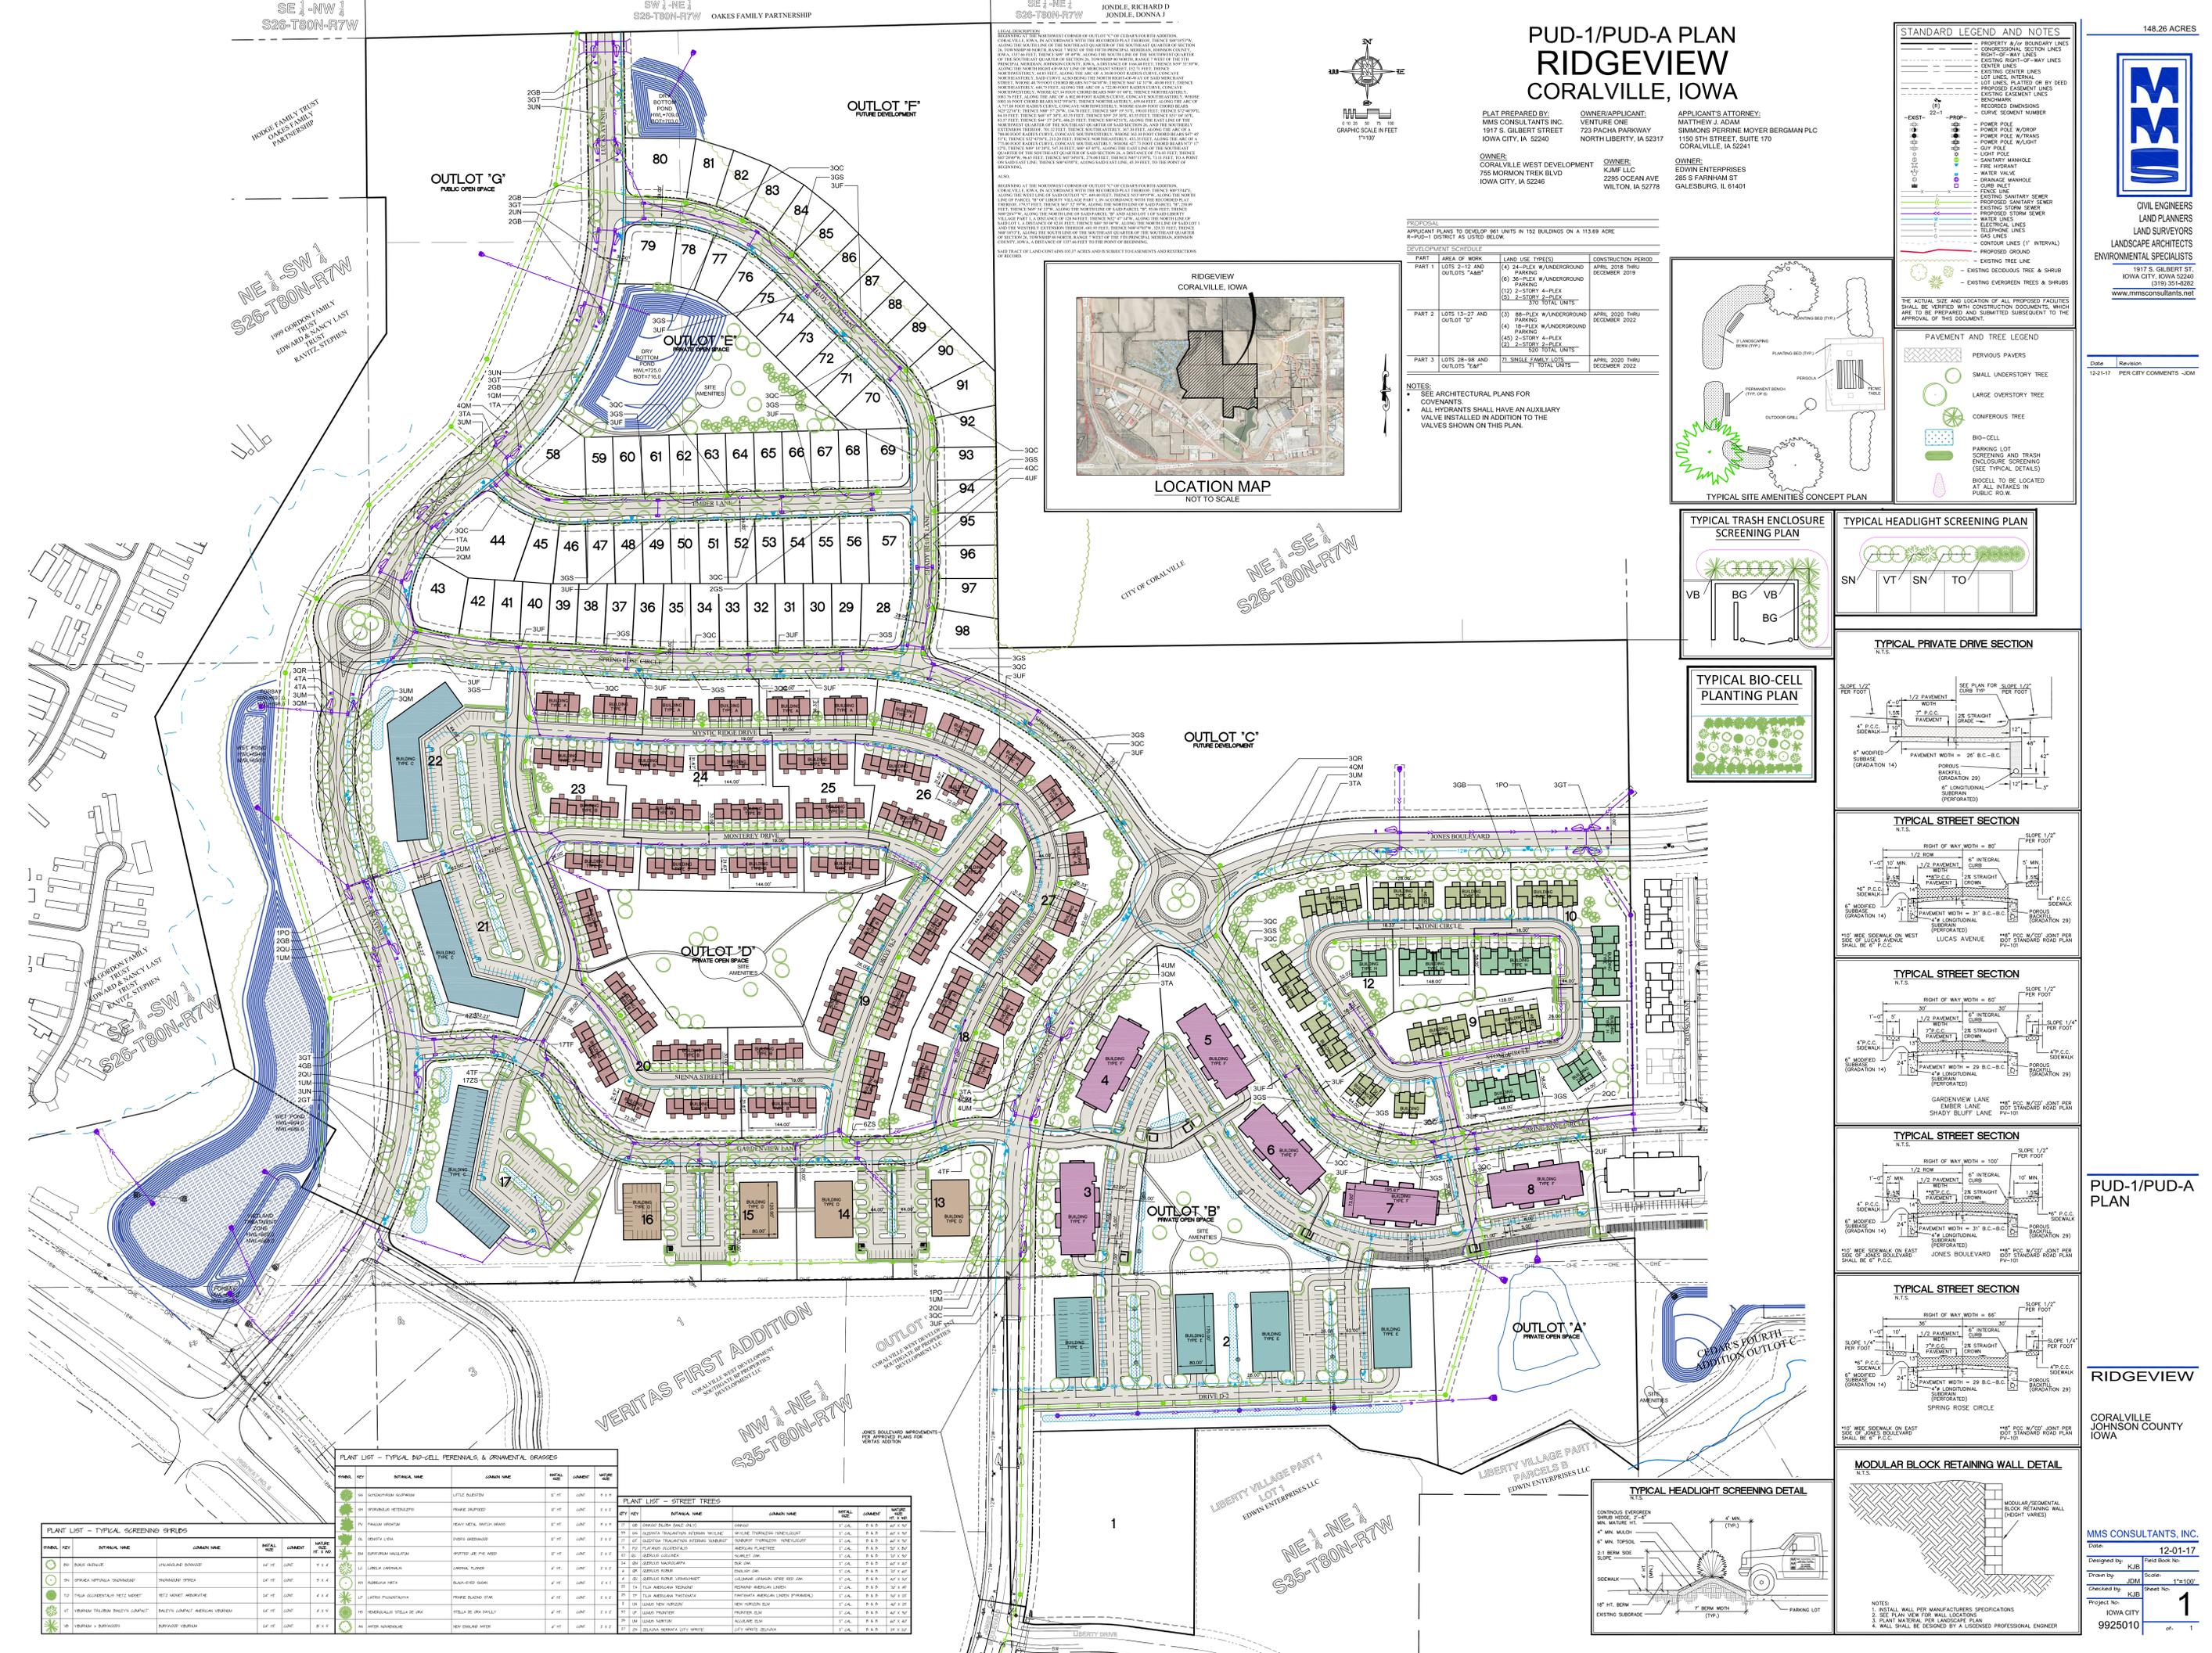

PROPOSED APPLICANT PLANS TO DEVELOP 961 UNITS IN 152 BUILDINGS ON A 113.69 ACRE R-100-1 DISTRICT AS LISTED BELOW.

PART	AREA OF WORK	LAND USE TYPE(S)	CONSTRUCTION PERIOD
PART 1	LOTS 2-12 AND OUTLOTS "A" & "B"	(4) 24-PLEX W/UNDERGROUND PARKING (6) 36-PLEX W/UNDERGROUND PARKING (12) 2-STORY 4-PLEX QLI 370 TOTAL UNITS	APRIL 2018 THRU DECEMBER 2019
PART 3	LOTS 28-58 AND OUTLOTS "E" & "F"	71 SINGLE FAMILY LOTS 71 TOTAL UNITS	APRIL 2020 THRU DECEMBER 2022

- NOTES:
- SEE ARCHITECTURAL PLANS FOR COVENANTS.
 - ALL HYDRANTS SHALL HAVE AN AUXILIARY VALVE INSTALLED IN ADDITION TO THE VALVES SHOWN ON THIS PLAN.

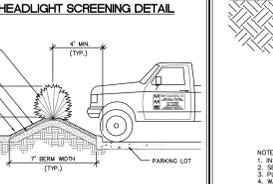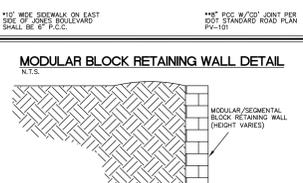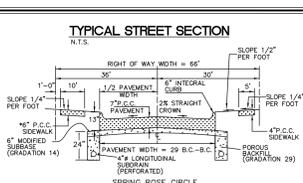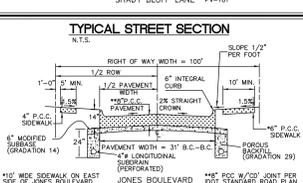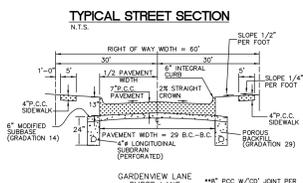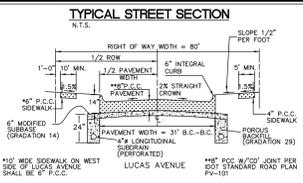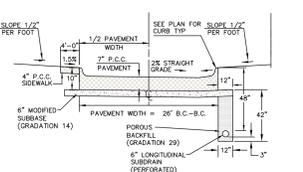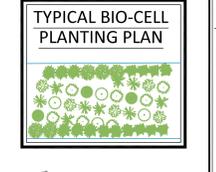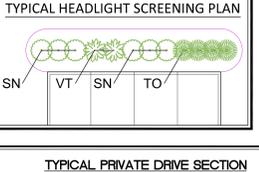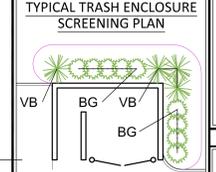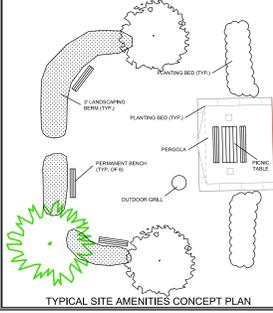

PLANT LIST - TYPICAL SCREENING SHRUBS


PLANT LIST - TYPICAL BIO-CELL PERENNIALS & ORNAMENTAL GRASSES


PLANT LIST - STREET TREES


Date: 12-01-17

Revision: PER CITY COMMENTS - JDM

PUD-1/PUD-A PLAN

RIDGEVIEW

CORALVILLE JOHNSON COUNTY IOWA

MMS CONSULTANTS, INC.
12-01-17
Designed by: KJB
Drawn by: JDM
Checked by: KJB
Project No: 1
9925010